p. 1-2p. 3-4p. 5-6

FLOORPLANS

ш		C		7	
		0			4

HOUSES 5 - 8

HOUSE ONE	
HOUSE TWO	
HOUSE THREE	
HOUSE FOUR	

HOUSE FOUR

p. 7-8


HOUSE FIVE

P. 9-10

HOUSE SIX

p. 11-12

HOUSE SEVEN p. 12-13 HOUSE EIGHT p. 14-15

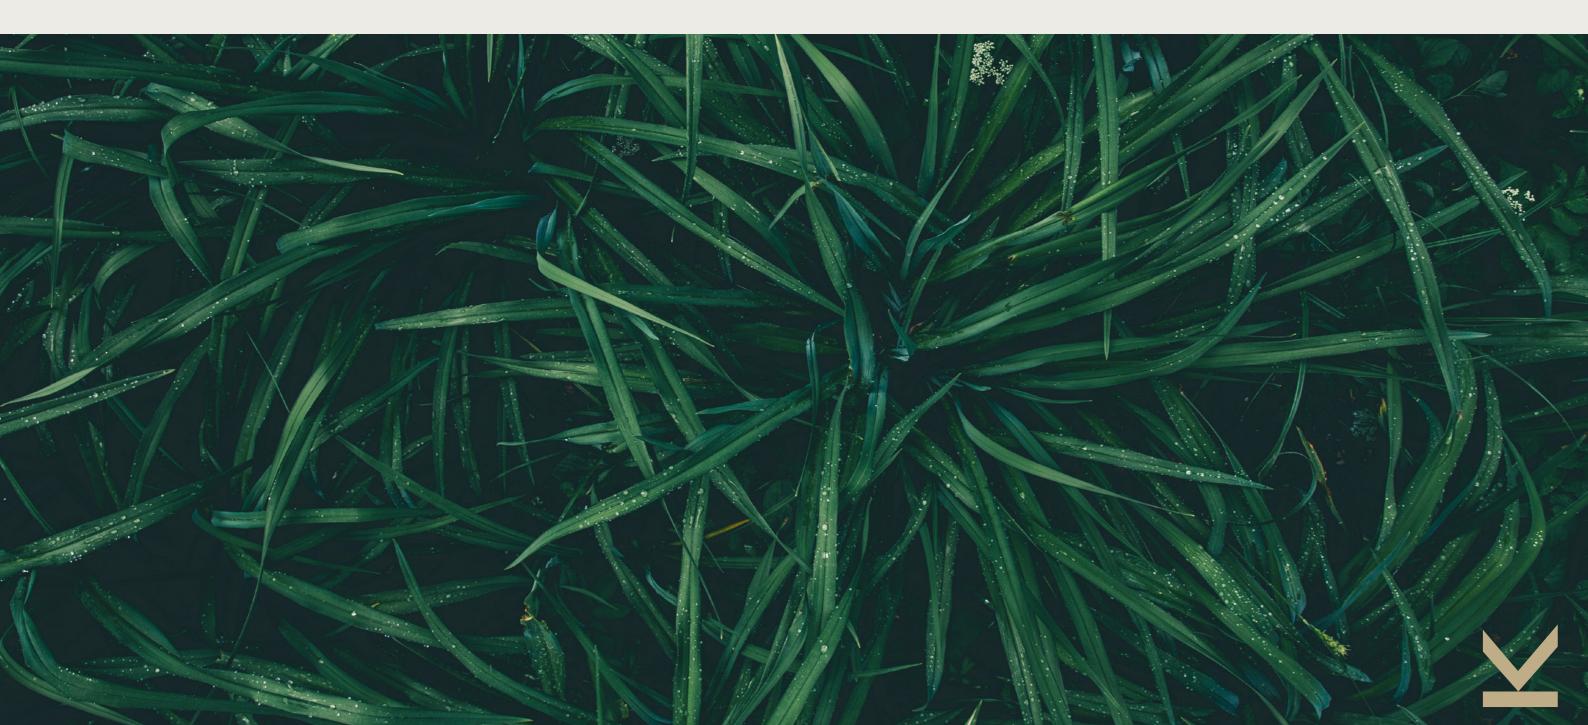


HOUSES 1 - 4

HOUSE ONE

3 bedrooms Garden & rear terrace Roof terrace & pod room

Dining Room Rear Terrace Garden

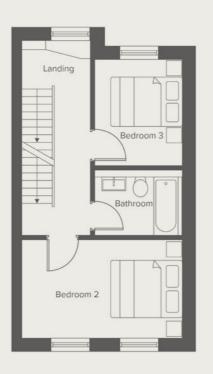

TOTAL

1365 sq ft 126.8 sqm Kitchen/Living/Dining 6.93m x 4.73m


Office

3.36m x 2.60m

Rear terrace 1.50m x 4.02m

Terrace

4.76m x 2.14m

 

2.90m x 4.73m


Bedroom 2


2.90m x 4.73m

Bedroom 3 3.15m x 2.60m

Pod room

3.26m x 2.11m

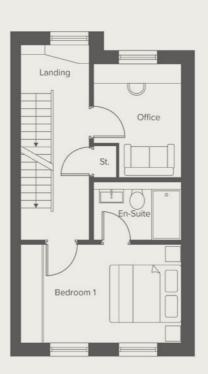

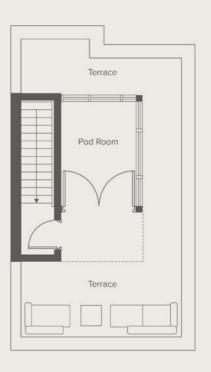

SECOND FLOOR

THIRD FLOOR

All measurements are approximate and are taken at maximum widths and lengths of rooms. Plans are drawn to scale at a design phase and may vary during build. Kitchen layouts and storage and sqm are gross measurements. Window styles and positions may vary. Floor plans are not to scale.

HOUSES 1 - 4

HOUSE TWO

3 bedrooms Garden & rear terrace Roof terrace & pod room





TOTAL

1342 sq ft 124.7 sqm

Kitchen/Living/Dining

6.93m x 4.73m

Office

3.36m x 2.60m

Rear terrace

1.50m x 3.99m

Terrace

3.62m x 4.53m

g/Dining Bedroom 1 2.90m x 4.73m

Bedroom 2


2.90m x 4.73m


Bedroom 3

3.15m x 2.60m

Pod room

3.26m x 2.11m

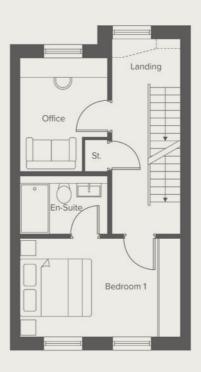

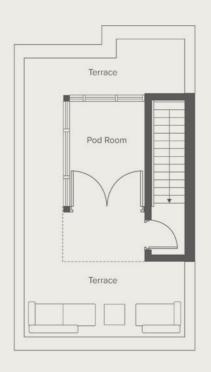

SECOND FLOOR


THIRD FLOOR

5

HOUSES 1 - 4

HOUSE THREE

3 bedrooms Garden & rear terrace Roof terrace & pod room

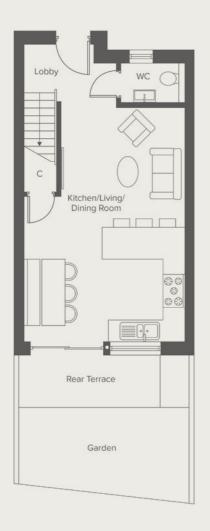



TOTAL

1342 sq ft 124.7 sqm Kitchen/Living/Dining

6.93m x 4.73m

Office


3.36m x 2.60m

Rear terrace

1.50m x 4.02m

Terrace

3.62m x 4.53m

 

Bedroom 1 2.90m x 4.73m

Bedroom 2


2.90m x 4.73m


Bedroom 3

3.15m x 2.60m

Pod room

3.26m x 2.11m

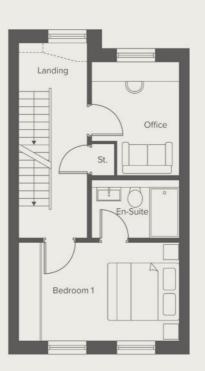

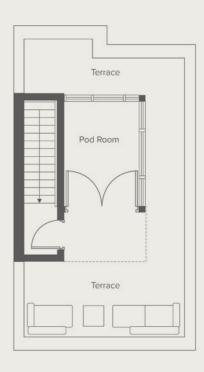

SECOND FLOOR

THIRD FLOOR


All measurements are approximate and are taken at maximum widths and lengths of rooms. Plans are drawn to scale at a design phase and may vary during build. Kitchen layouts and storage and sqm are gross measurements. Window styles and positions may vary. Floor plans are not to scale.

7

HOUSES 1 - 4

HOUSE FOUR

3 bedrooms Garden & rear terrace Roof terrace & pod room

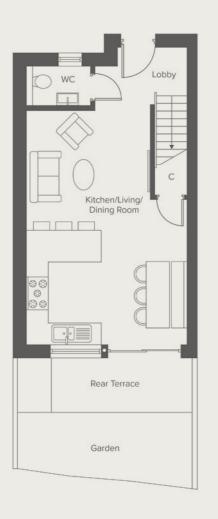



TOTAL

1388 sq ft 128.9 sqm Kitchen/Living/Dining

6.93m x 4.73m

Office

3.36m x 2.60m

Rear terrace

1.50m x 4.02m

Terrace

3.62m x 4.76m

Bedroom 1

2.90m x 4.73m

Bedroom 2


2.90m x 4.73m


Bedroom 3

3.15m x 2.60m

Pod room

3.26m x 2.11m

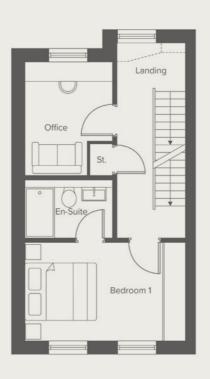

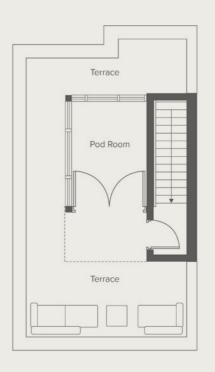

SECOND FLOOR


THIRD FLOOR

All measurements are approximate and are taken at maximum widths and lengths of rooms. Plans are drawn to scale at a design phase and may vary during build. Kitchen layouts and storage and sqm are gross measurements. Window styles and positions may vary. Floor plans are not to scale.

HOUSE FIVE

3 bedrooms Garden & rear terrace Roof terrace & pod room

Kitchen/Living/ Dining Room Rear Terrace Garden

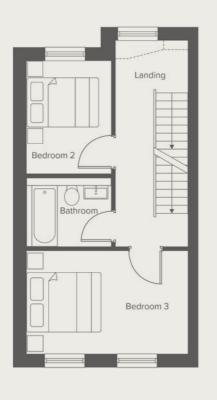

TOTAL

1304 sq ft 121.1 sqm

Kitchen/Living/Dining

6.93m x 4.51m

Office

3.36m x 2.38m

Rear terrace

1.55m x 4.02m

Terrace

3.67m x 4.53m

Bedroom 1

2.90m x 4.51m


Bedroom 2


2.91m x 4.51m Bedroom 3

3.16m x 2.39m

Pod room

3.26m x 2.11m

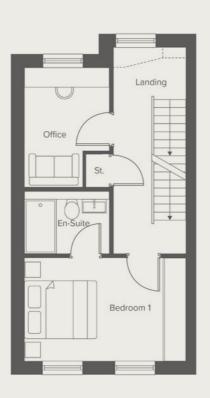

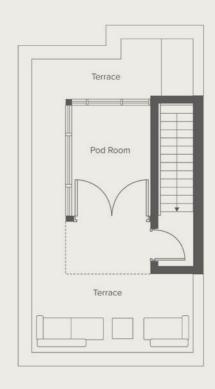



SECOND FLOOR

THIRD FLOOR

HOUSE SIX

3 bedrooms Garden & rear terrace Roof terrace & pod room

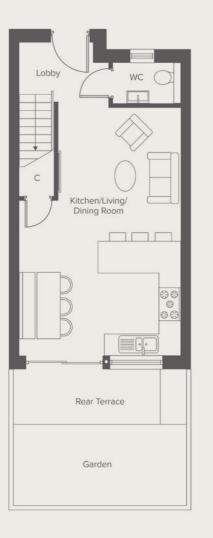

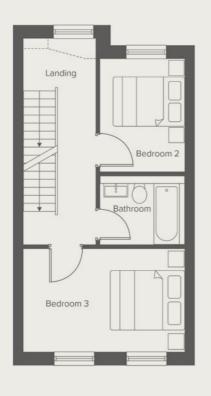

TOTAL

1304 sq ft 121.1 sqm

Kitchen/Living/Dining

6.93m x 4.51m

Office

3.36m x 2.38m

Rear terrace

1.55m x 4.02m

Terrace

 $3.67m \times 4.53m$



/Living/Dining Bedroom 1

2.90m x 4.51m

Bedroom 2


2.91m x 4.51m


Bedroom 3

3.16m x 2.39m

Pod room

3.22m x 2.11m

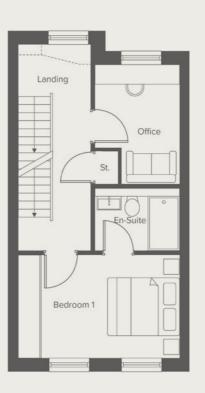

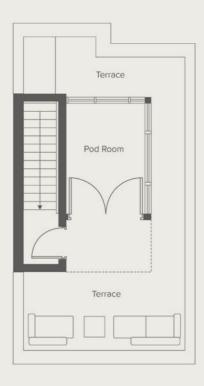



SECOND FLOOR

THIRD FLOOR

HOUSE SEVEN

3 bedrooms Garden & rear terrace Roof terrace & pod room

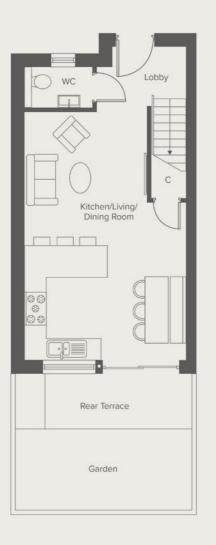

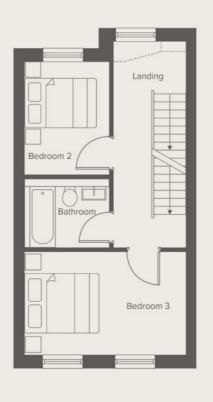

TOTAL

1305 sq ft 121.2 sqm

Kitchen/Living/Dining

6.93m x 4.51m

Office

3.36m x 2.38m

Rear terrace

1.55m x 4.02m

Terrace 3.67m x 4.53m

Bedroom 1

2.90m x 4.51m

Bedroom 2

Bedroom 3


3.16m x 2.39m

2.91m x 4.51m

Pod room

3.22m x 2.11m



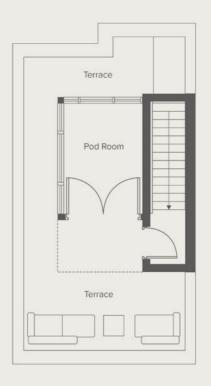

SECOND FLOOR

THIRD FLOOR

HOUSE EIGHT

3 bedrooms Garden & rear terrace Roof terrace & pod room

Lobby WC Kitchen/Living/ Dining Room Rear Terrace Garden



TOTAL

1304 sq ft 121.1 sqm

Kitchen/Living/Dining

6.93m x 4.51m

Office

3.36m x 2.38m

Rear terrace

1.55m x 4.02m

Terrace 3.67m x 4.53m

Bedroom 1

2.90m x 4.51m


Bedroom 2


Bedroom 3 3.16m x 2.39m

2.91m x 4.51m

Pod room

3.22m x 2.11m

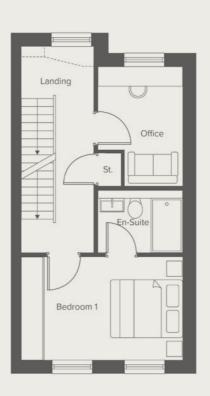

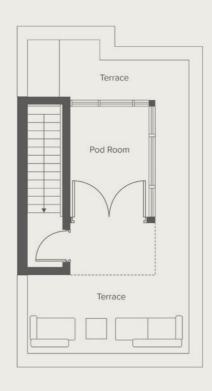

SECOND FLOOR

THIRD FLOOR